

TCEP Project No. 155-164-14

ADDENDUM NO. 3

The Architect/ Engineer issues this addendum, applicable to the above named project, to all known Contractors before receipt of proposal.

This addendum includes Item Number 3-1 thru 3-4. This addendum item shall be fully incorporated into the Bidding/Contract Documents and have the same force and effect as though originally included.

The Bidder shall acknowledge receipt of this Addendum No. 3 on the Bid Proposal Form in the place provided.

ARCHITECTURAL

Drawings

Item 3-1: Refer to Sheet A1.01, Detail Drawing 1 and SDA-001

The two new offices have been renumbered as per the attached supplemental drawing SDA-005 which supersedes SDA-001 issued previously.

Item 3-2: Refer to Sheet A1.02, Enlarged Ceiling Plan and SDA-004

The two new offices have been renumbered as per the attached supplemental drawing SDA-006 which supersedes SDA-004 issued previously.

FINISHES

Specifications

**Item 3-3: Refer to Section 09 91 00 PAINTING
Part 2 Products**

2.2 PAINT SCHEDULE

Add the following color to the specification:


PT-9 Sherwin Williams Paint, Warm Stone, SW 7032 or approved equal.

Drawings

Item 3-4: Refer to Sheet F1.01.

The First Floor Finish Plan has been amended and paint color PT-9, Sherwin Williams Paint, Warm Stone, SW 7032 or approved equal has been added to the Finish Materials List. Amend the ROOM FINISH SCHEDULE, the FINISH MATERIALS LIST and the FIRST FLOOR FINISH PLAN per the attached supplemental drawing SDF-001.

END OF ADDENDUM NO. 3

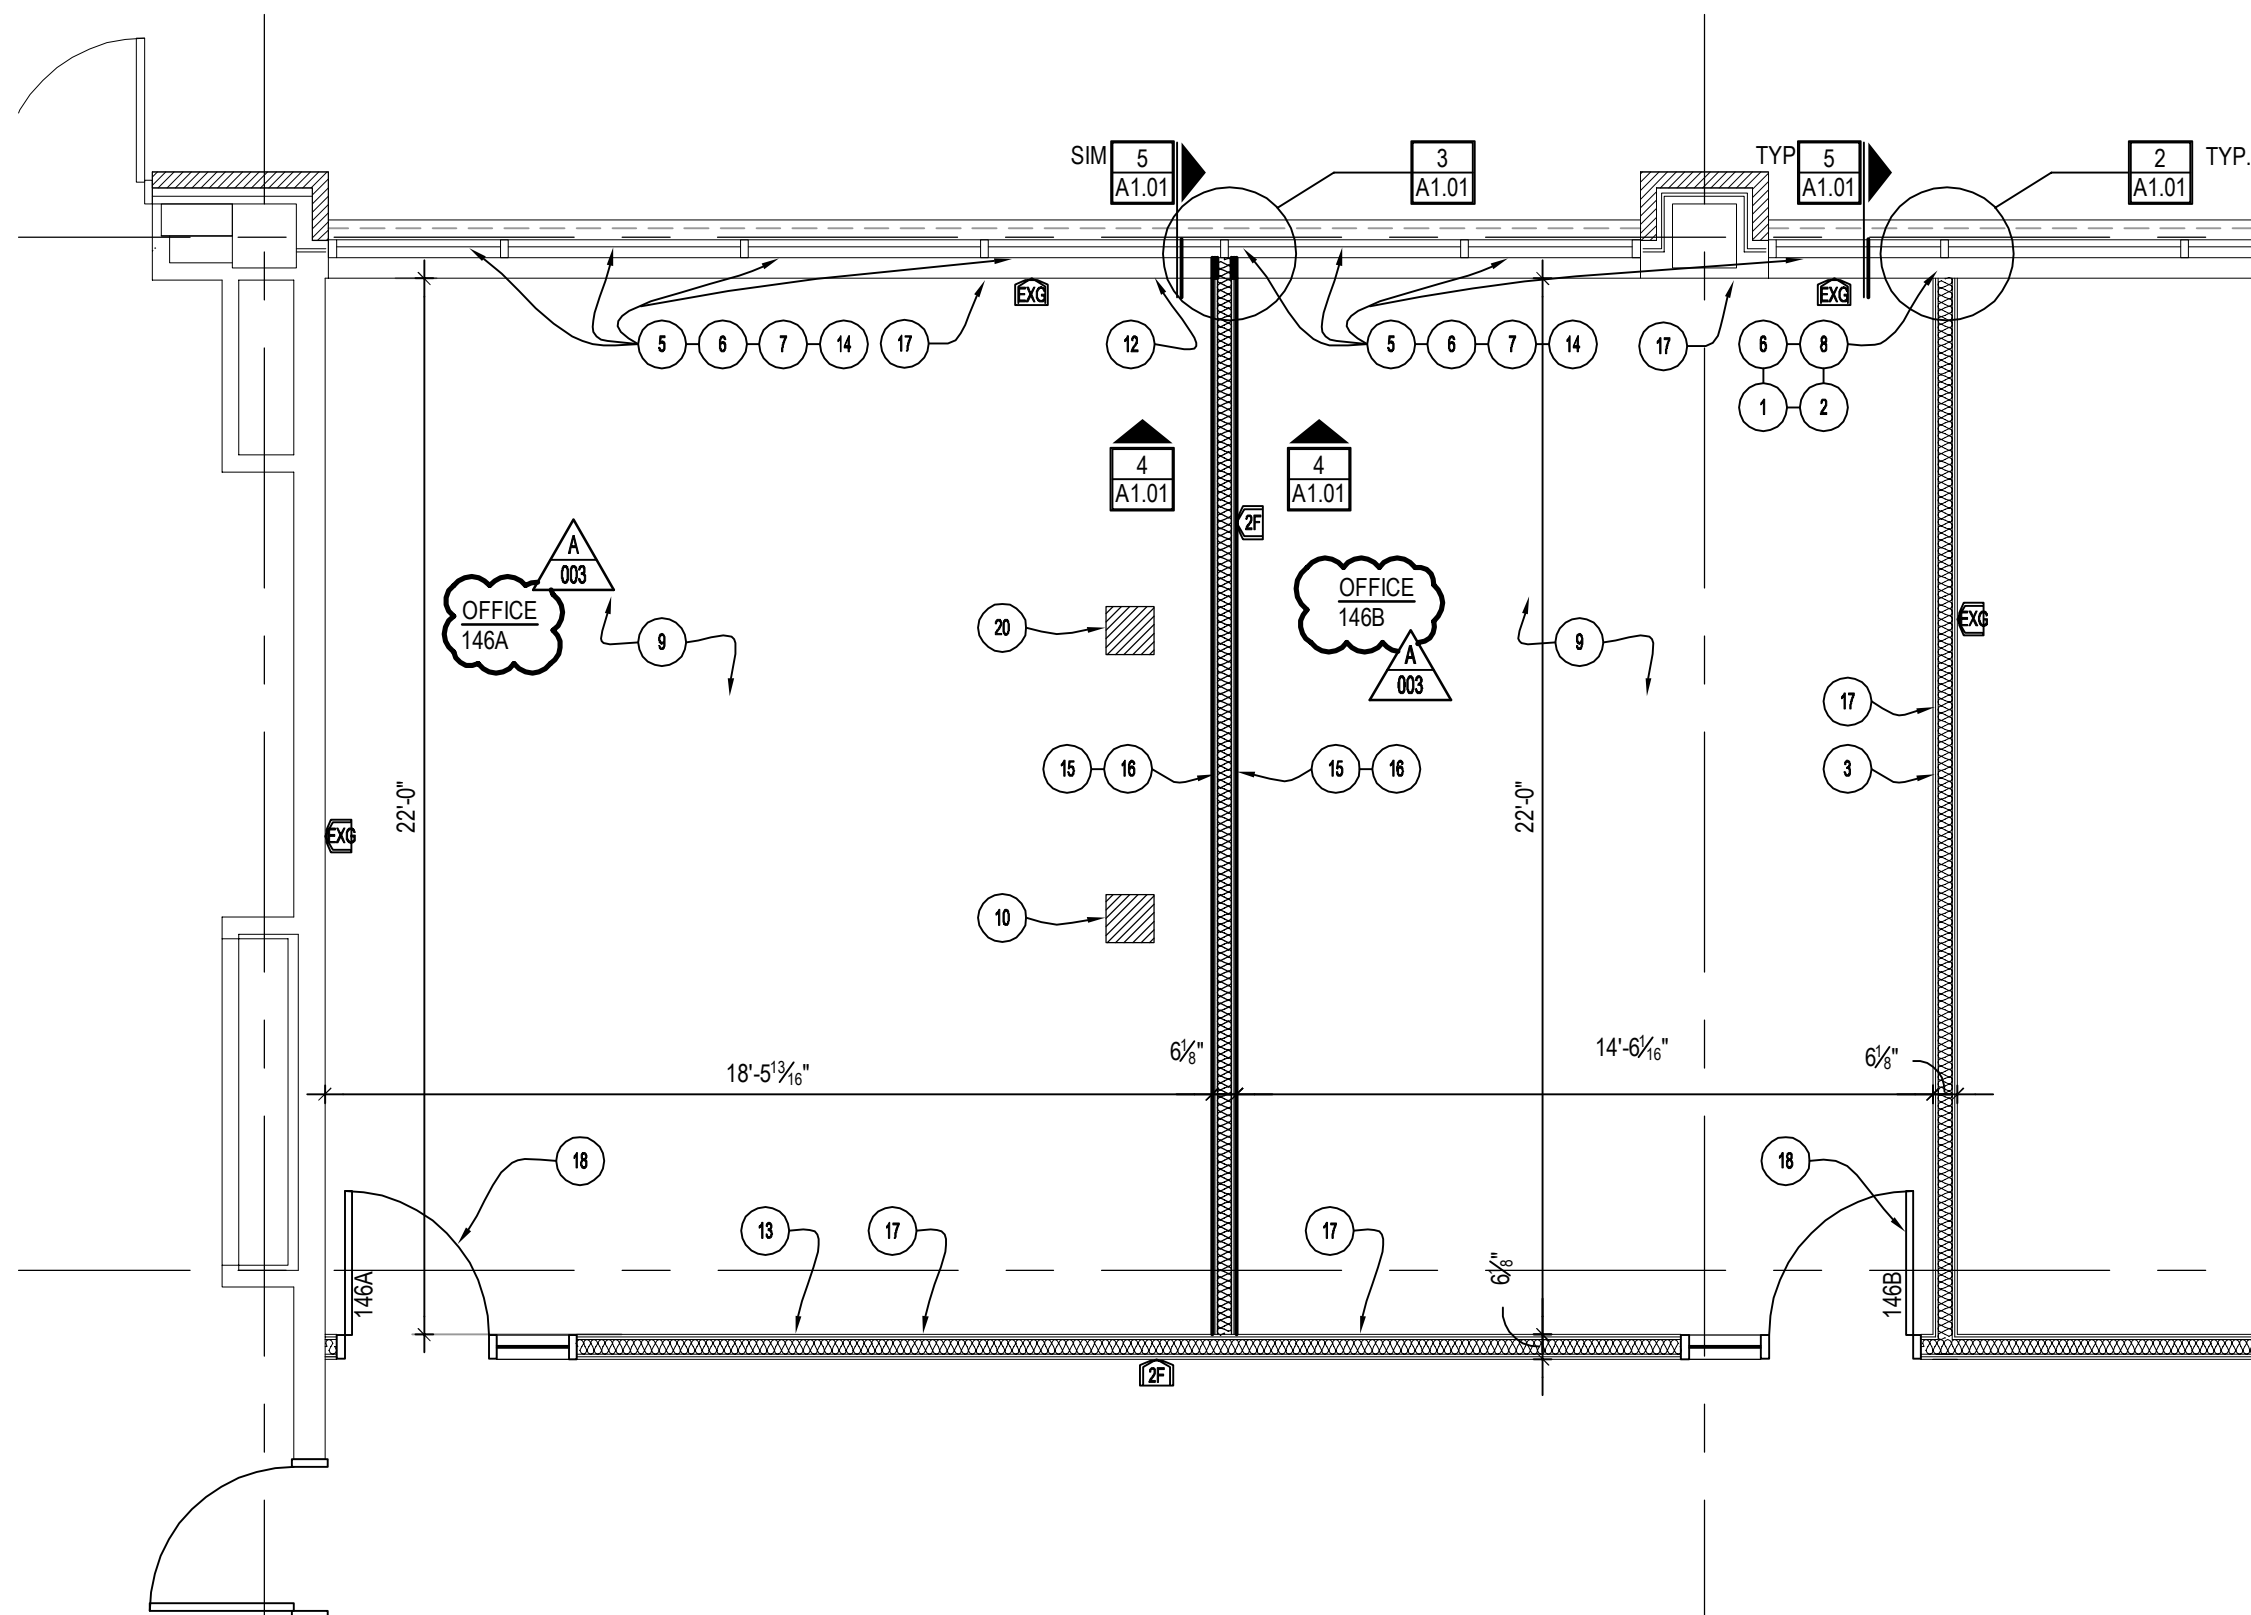

1




ENLARGED PLAN

SCALE: 1/4"=1'-0"

Nebraska Workers' Compensation
Court - Judges Office
Lincoln, Nebraska
TCEP No.: 155-164-14

Addendum 003
Supplemental Drawing: SDA-005
Revision of Sheet: A1.01
Date: February 26, 2014

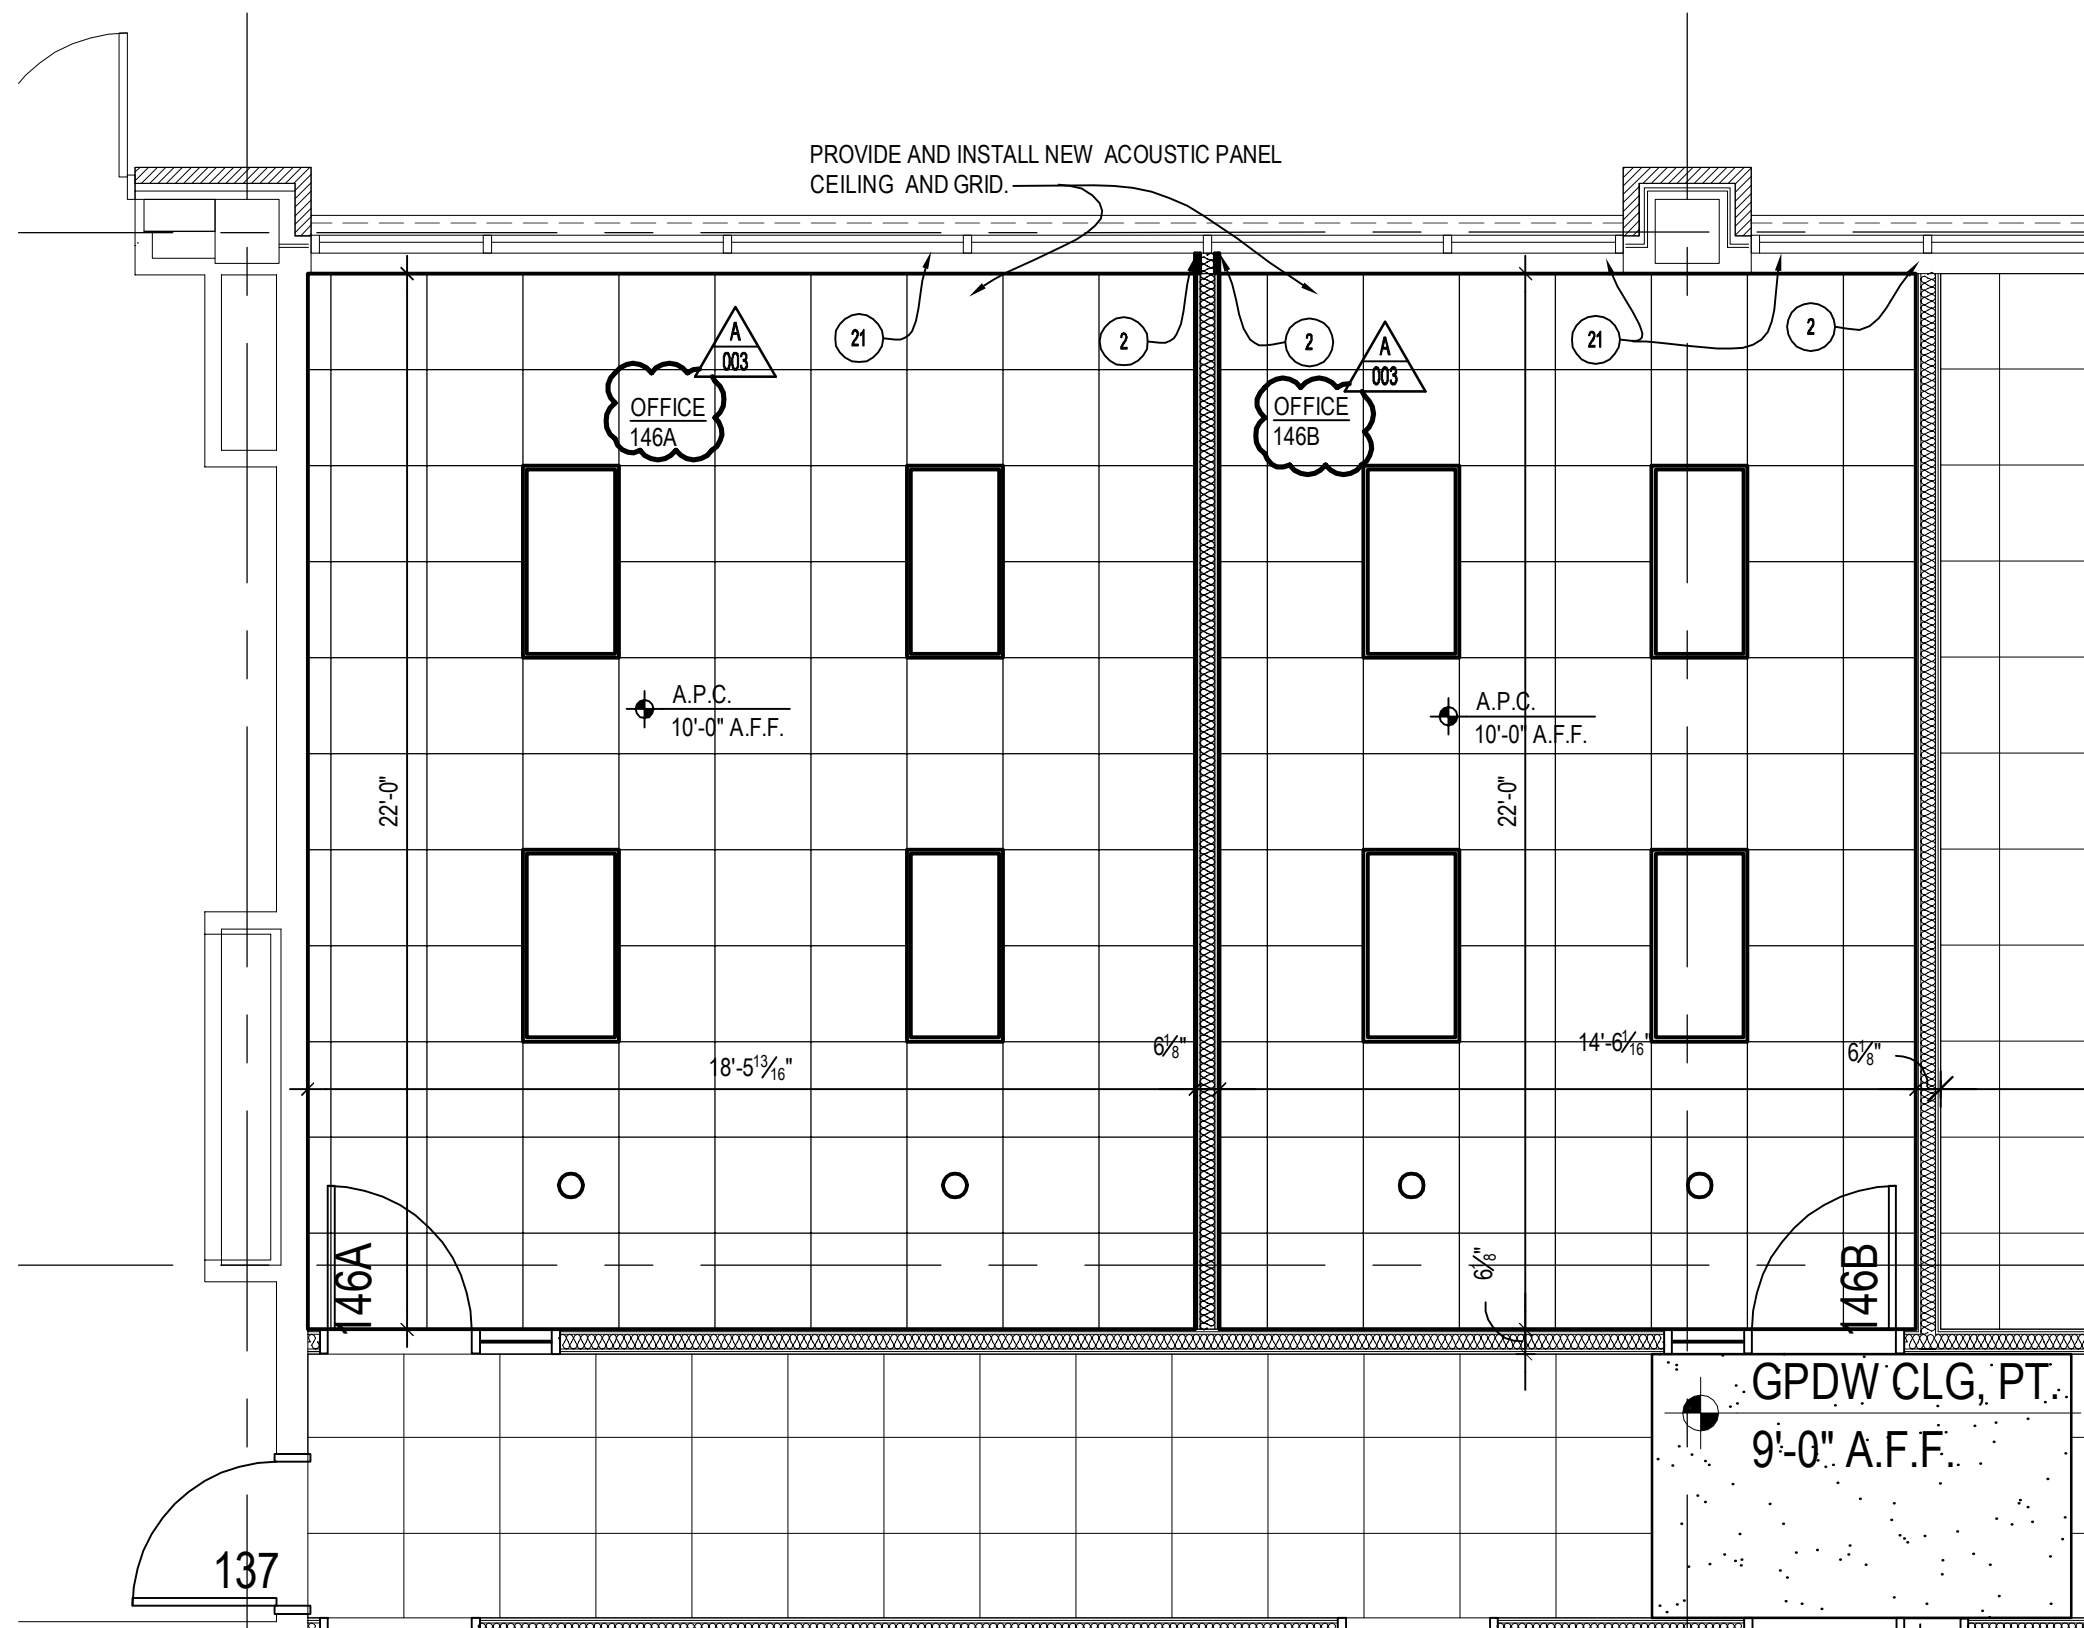

ENLARGED CEILING PLAN


SCALE: 1/4"=1'-0"

Nebraska Workers' Compensation
Court - Judges Office
Lincoln, Nebraska
TCEP No.: 155-164-14

Addendum 003
Supplemental Drawing: SDA-006
Revision of Sheet: A1.02
Date: February 26, 2014

ROOM FINISH SCHEDULE

ROOM NO.	ROOM NAME	FLOOR		BASE		NORTH WALL		EAST WALL		SOUTH WALL		WEST WALL		
		MTL.	FIN.	MTL.	FIN.	MTL.	FIN.	MTL.	FIN.	MTL.	FIN.	MTL.	FIN.	
146A	OFFICE	CONC	CPT-1	WB-1	ST-1	GPDW	PT-9	GPDW	PT-9	GPDW	PT-9	GPDW	PT-9	N
146B	OFFICE	CONC	CPT-1	WB-1	ST-1	GPDW	PT-1	GPDW	PT-1	GPDW	PT-1	GPDW	PT-1	A

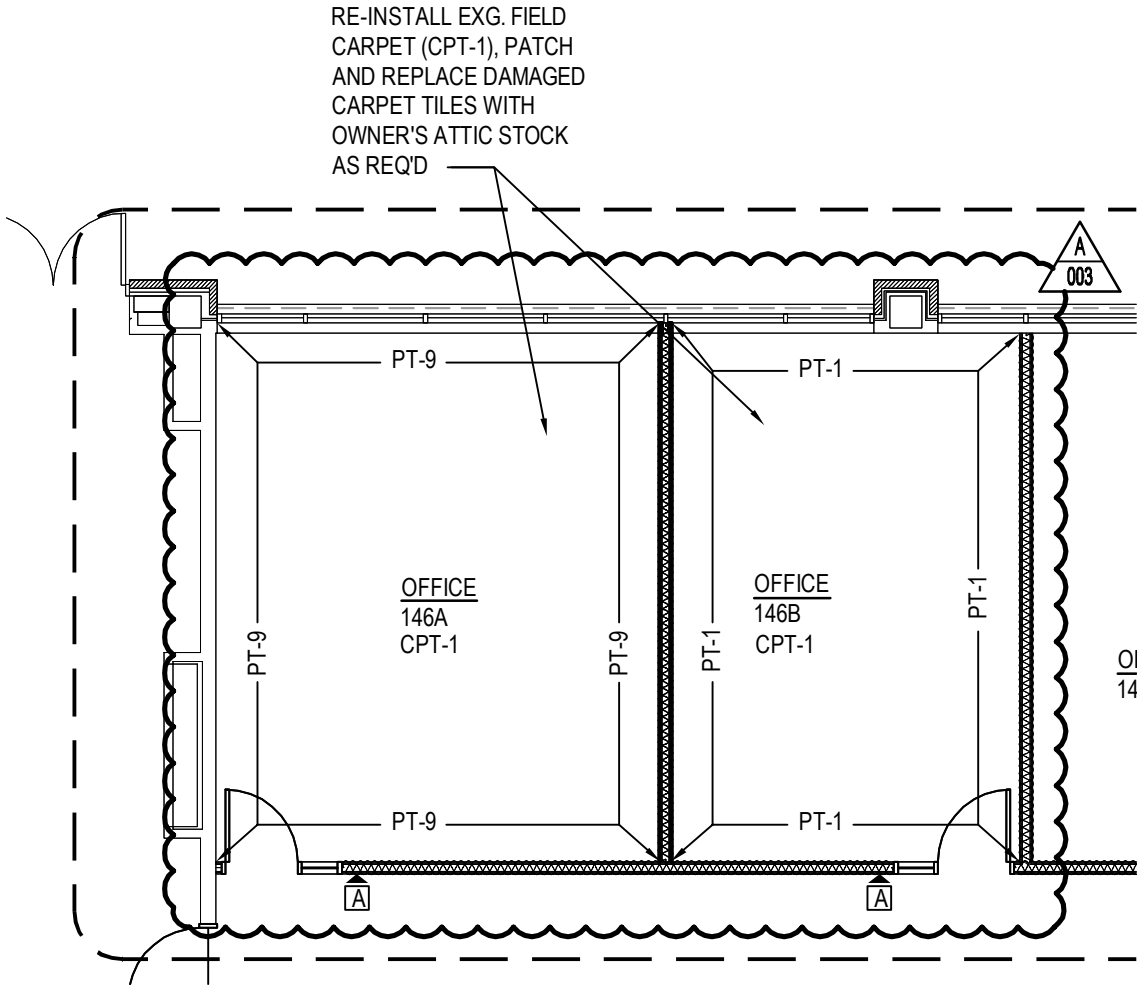


PARTIAL FIRST FLOOR FINISH PLAN

SCALE: 1/8"=1'-0"

FINISH MATERIALS LIST

CARPET (EXISTING – OWNER SUPPLIED ATTIC STOCK & SALVAGED)	
CPT-1	MANUFACTURER: INTERFACEFLOR COMMERCIAL PRODUCT: S102 142410250H COLOR: OLIVE, 9538 SIZE: 19.69" X 19.69" INSTALLATION METHOD: BRICK
HARDWOOD BASE	
WB-1	PRODUCT: HARDWOOD BASE TYPE: 3" BASEBOARD, TO MATCH EXISTING BAMBOO PROFILE COLOR: STAIN TO MATCH EXISTING BAMBOO, CUSTOM STAIN, FIELD VERIFY
ACOUSTICAL PANEL CEILING (EXISTING, OWNER SUPPLIED ATTIC STOCK & SALVAGED)	
APC-1	MANUFACTURER: EUROSTONE (CONFIRM MATCH TO EXISTING BLDG STANDARD) PRODUCT: TERRIC 8651.01, 24" X 24" X 7/8" FOR 9/16" GRID SIZE: 24" X 24" GRID: 9/16", WHITE COLOR: WHITE
PAINT	
PT-1	MANUFACTURER: SHERWIN WILLIAMS (GENERAL WALL COLOR) COLOR: URBAN PUTTY, SW 7532
PT-2	MANUFACTURER: SHERWIN WILLIAMS COLOR: EARTHEN JUG, SW 7703
PT-3	MANUFACTURER: SHERWIN WILLIAMS COLOR: LOYAL BLUE, SW 6510
PT-4	MANUFACTURER: SHERWIN WILLIAMS COLOR: VIVA GOLD, SW 6367
PT-5	MANUFACTURER: SHERWIN WILLIAMS COLOR: SUNDRIED TOMATO, SW 7585
PT-6	MANUFACTURER: SHERWIN WILLIAMS CEILINGS COLOR: EXTRA WHITE, SW 7006
PT-7	MANUFACTURER: SHERWIN WILLIAMS COLOR: HARVESTER, SW 6373
PT-8	MANUFACTURER: SHERWIN WILLIAMS COLOR: LEAFROG, SW6431
PT-9	MANUFACTURER: SHERWIN WILLIAMS COLOR: WARM STONE, SW7032

- NOTES:
- ACCENT PAINT COLOR LOCATIONS TO BE VERIFIED BY OWNER
 - SIGNAGE TEXT TO BE VERIFIED BY OWNER

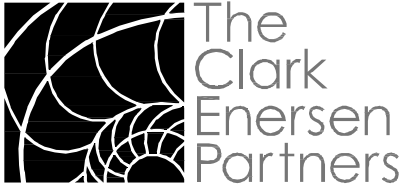

Architecture
Landscape Architecture
Engineering
Interiors

www.clarkenersen.com
Lincoln, Nebraska
1010 Lincoln Mall, Suite 200
Lincoln, NE 68508-2883
402 477.9291 Fax 402 477.6542

Kansas City, Missouri
Fairway, Kansas

Nebraska Workers' Compensation
Court - Judges Office
Lincoln, Nebraska
TCEP No.: 155-164-14

Addendum 003
Supplemental Drawing: SDF-001
Revision of Sheet: F1.01
Date: February 26, 2014